



AMALA COLLEGE OF NURSING

(An undertaking of Amala Cancer Hospital Society)

Amala Nagar P.O., Thrissur-680 555, Kerala, India.

Website : www.amalanursingcollege.org

FIRST CYCLE NAAC ACCREDITATION 2022

CRITERION 6

GOVERNANCE, LEADERSHIP AND MANAGEMENT

6.1. Institutional Vision and Leadership

6.1.2 Floor plan of Amala College of Nursing


Submitted to



THE NATIONAL ASSESSMENT AND ACCREDITATION COUNCIL

**FLOOR PLAN OF
AMALA COLLEGE OF NURSING**


AMALA COLLEGE OF NURSING

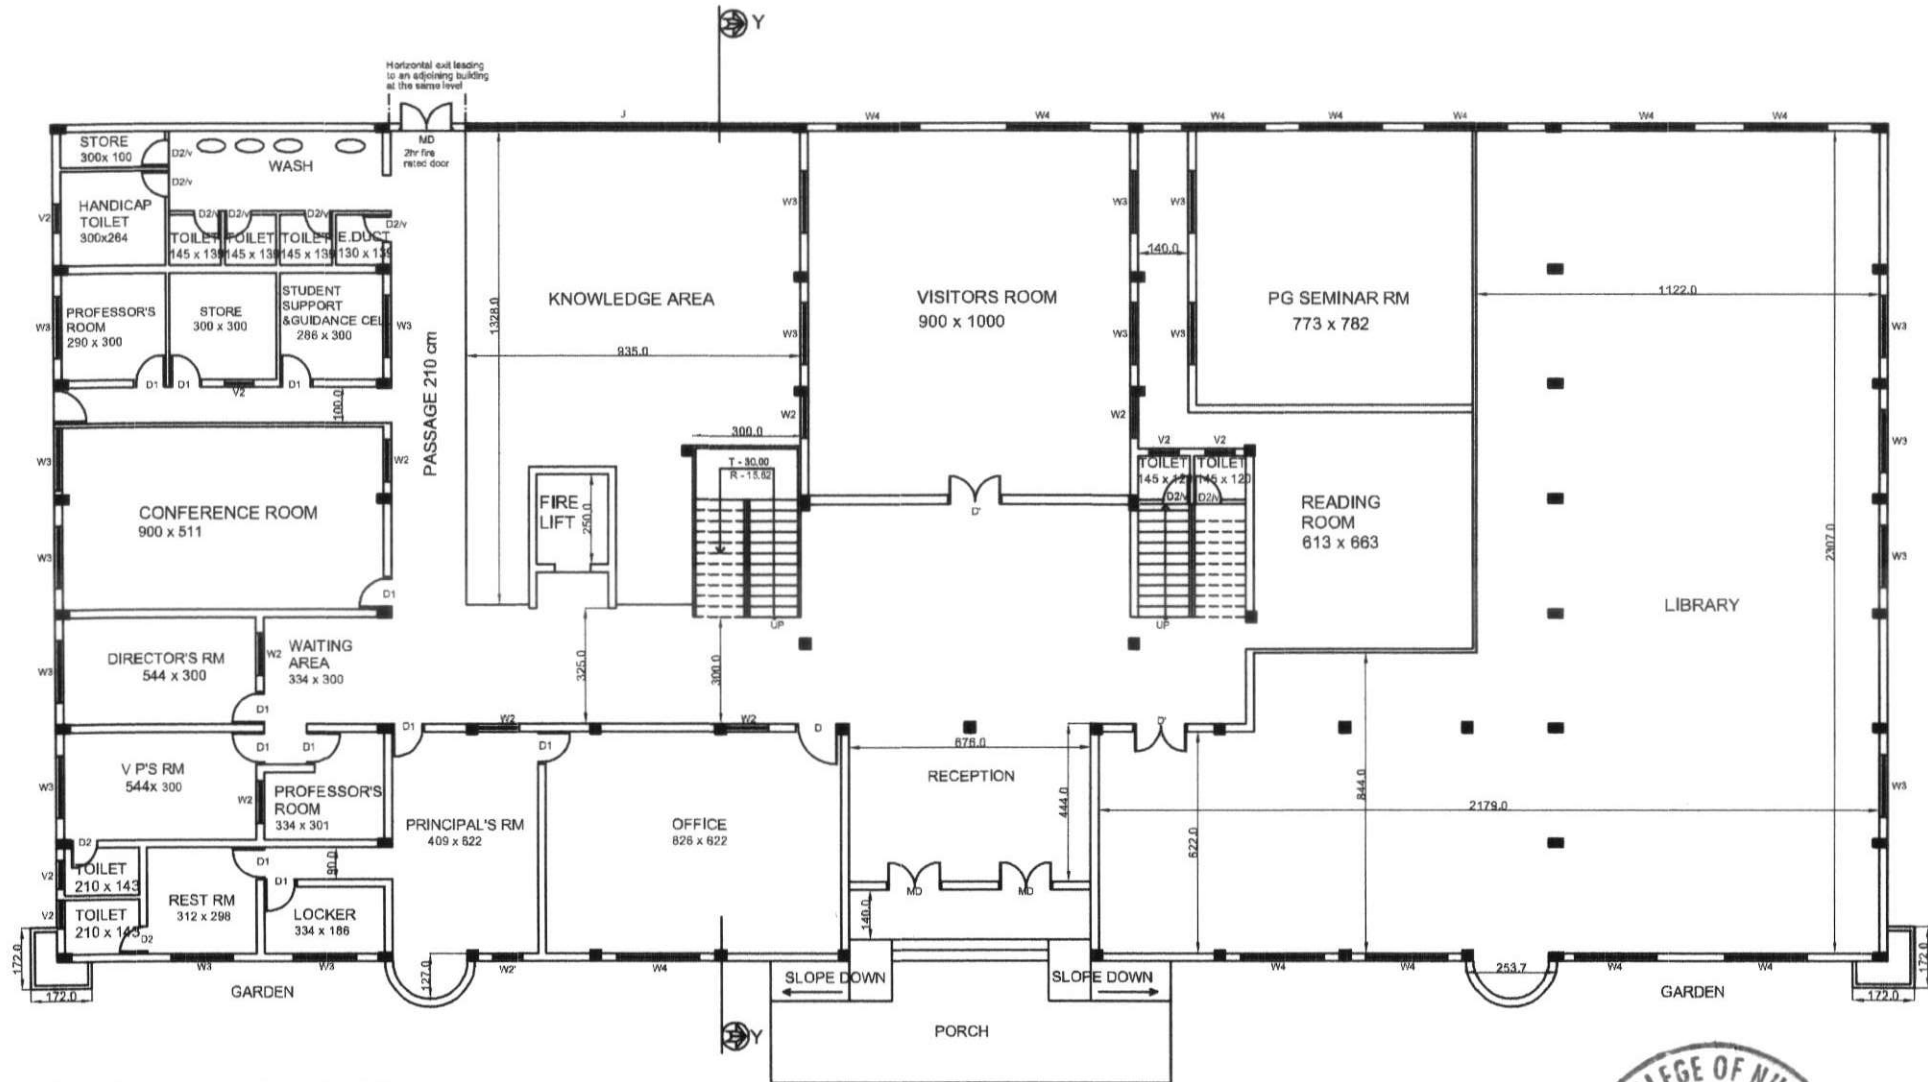


GROUND FLOOR PLAN
PLINTH AREA - 1065 m²

Schedule of opening:-			
MD	DOOR 150x285	FG	WINDOW 150x180
MD'	DOOR 150x225	W2	WINDOW 118x150
D	DOOR 120x225	W2'	WINDOW 80x150
D'	DOOR 150x225	W3	WINDOW 150x180
D1	DOOR 90x225	W4	WINDOW 150x180
D2	DOOR 75x225	J	JALI
D2	DOOR 75x240	D2	VENTILATOR 80x50

Rgnd
Prof. Dr. RAJEE REGHUNATH
PRINCIPAL
AMALA COLLEGE OF NURSING
AMALA NAGAR P.O., THRISSUR-680 :

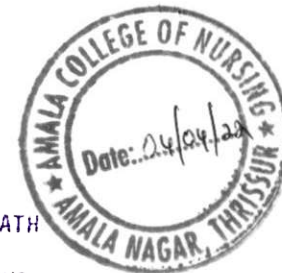


AMALA COLLEGE OF NURSING

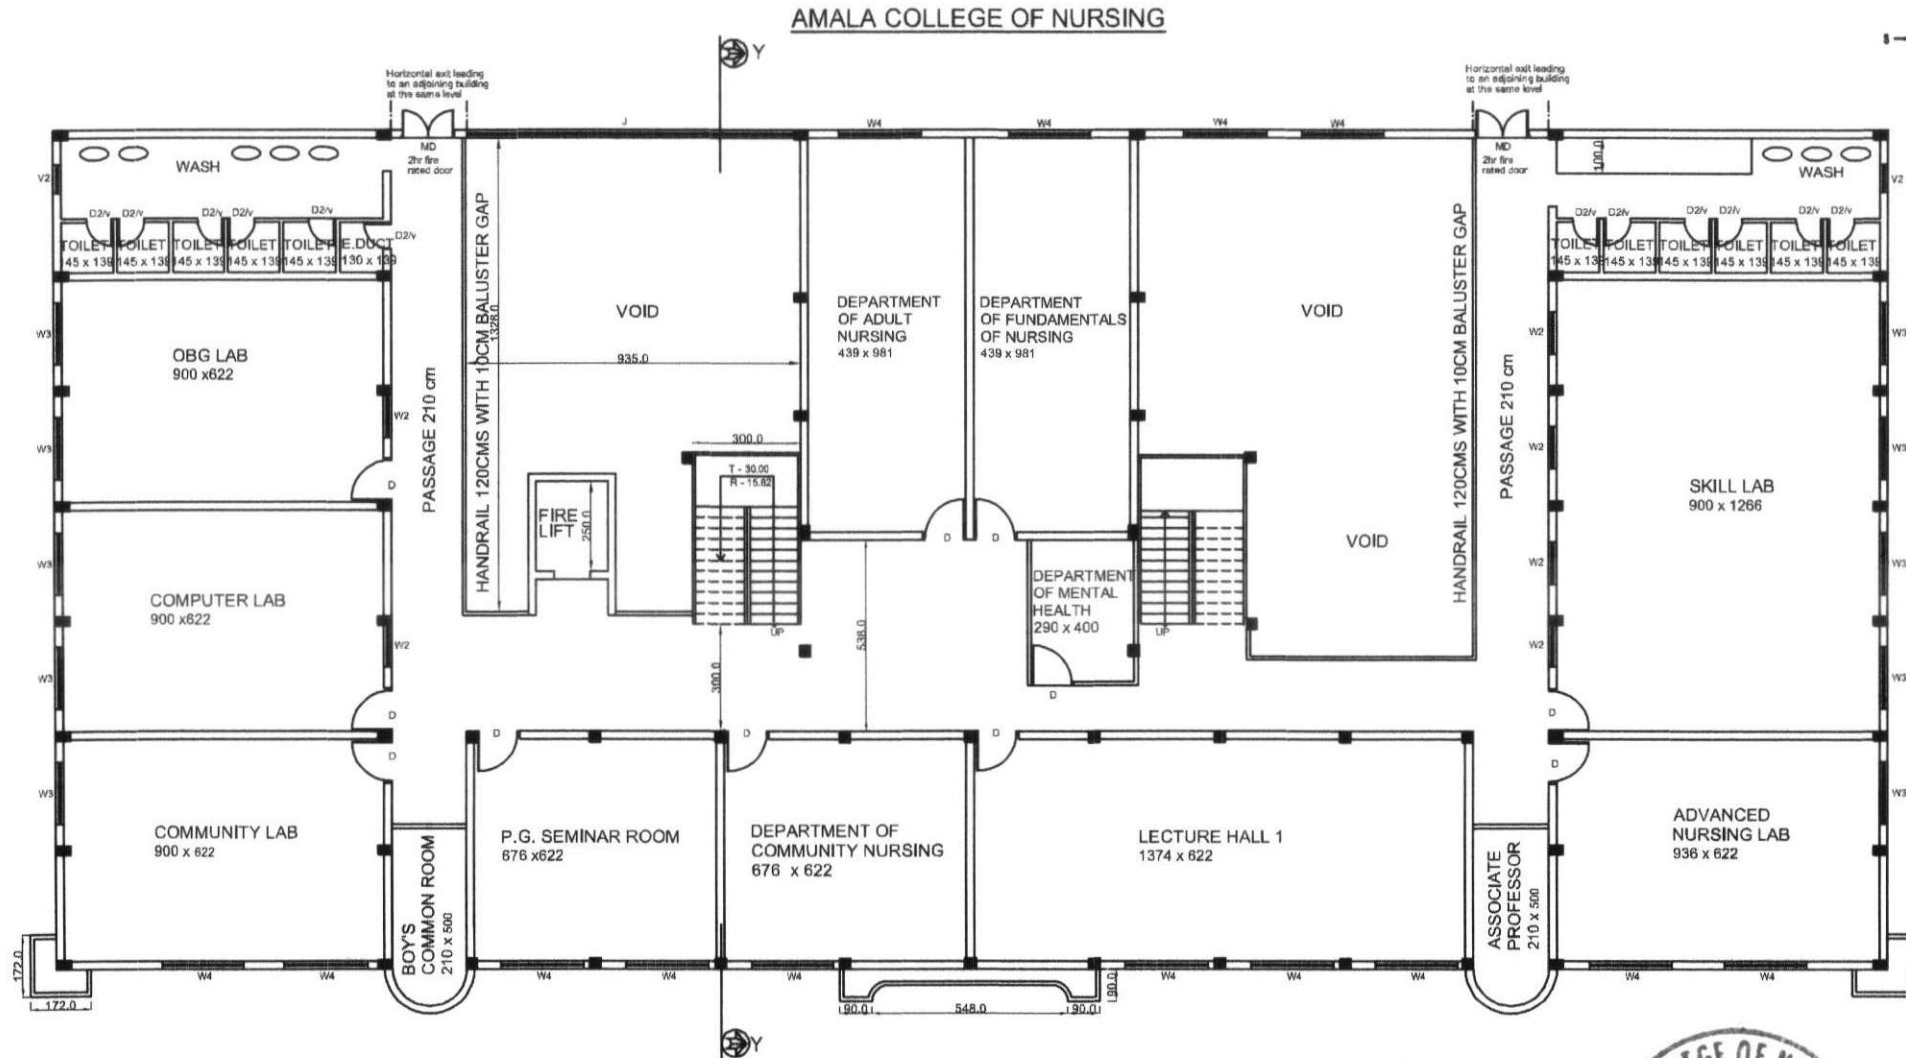


FIRST FLOOR PLAN
PLINTH AREA - 943 m²

Prof. Dr. RAJEE REGHUNATH
PRINCIPAL
AMALA COLLEGE OF NURSING
AMALA NAGAR P.O., THRISSUR-680

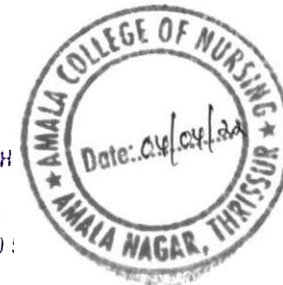


AMALA COLLEGE OF NURSING

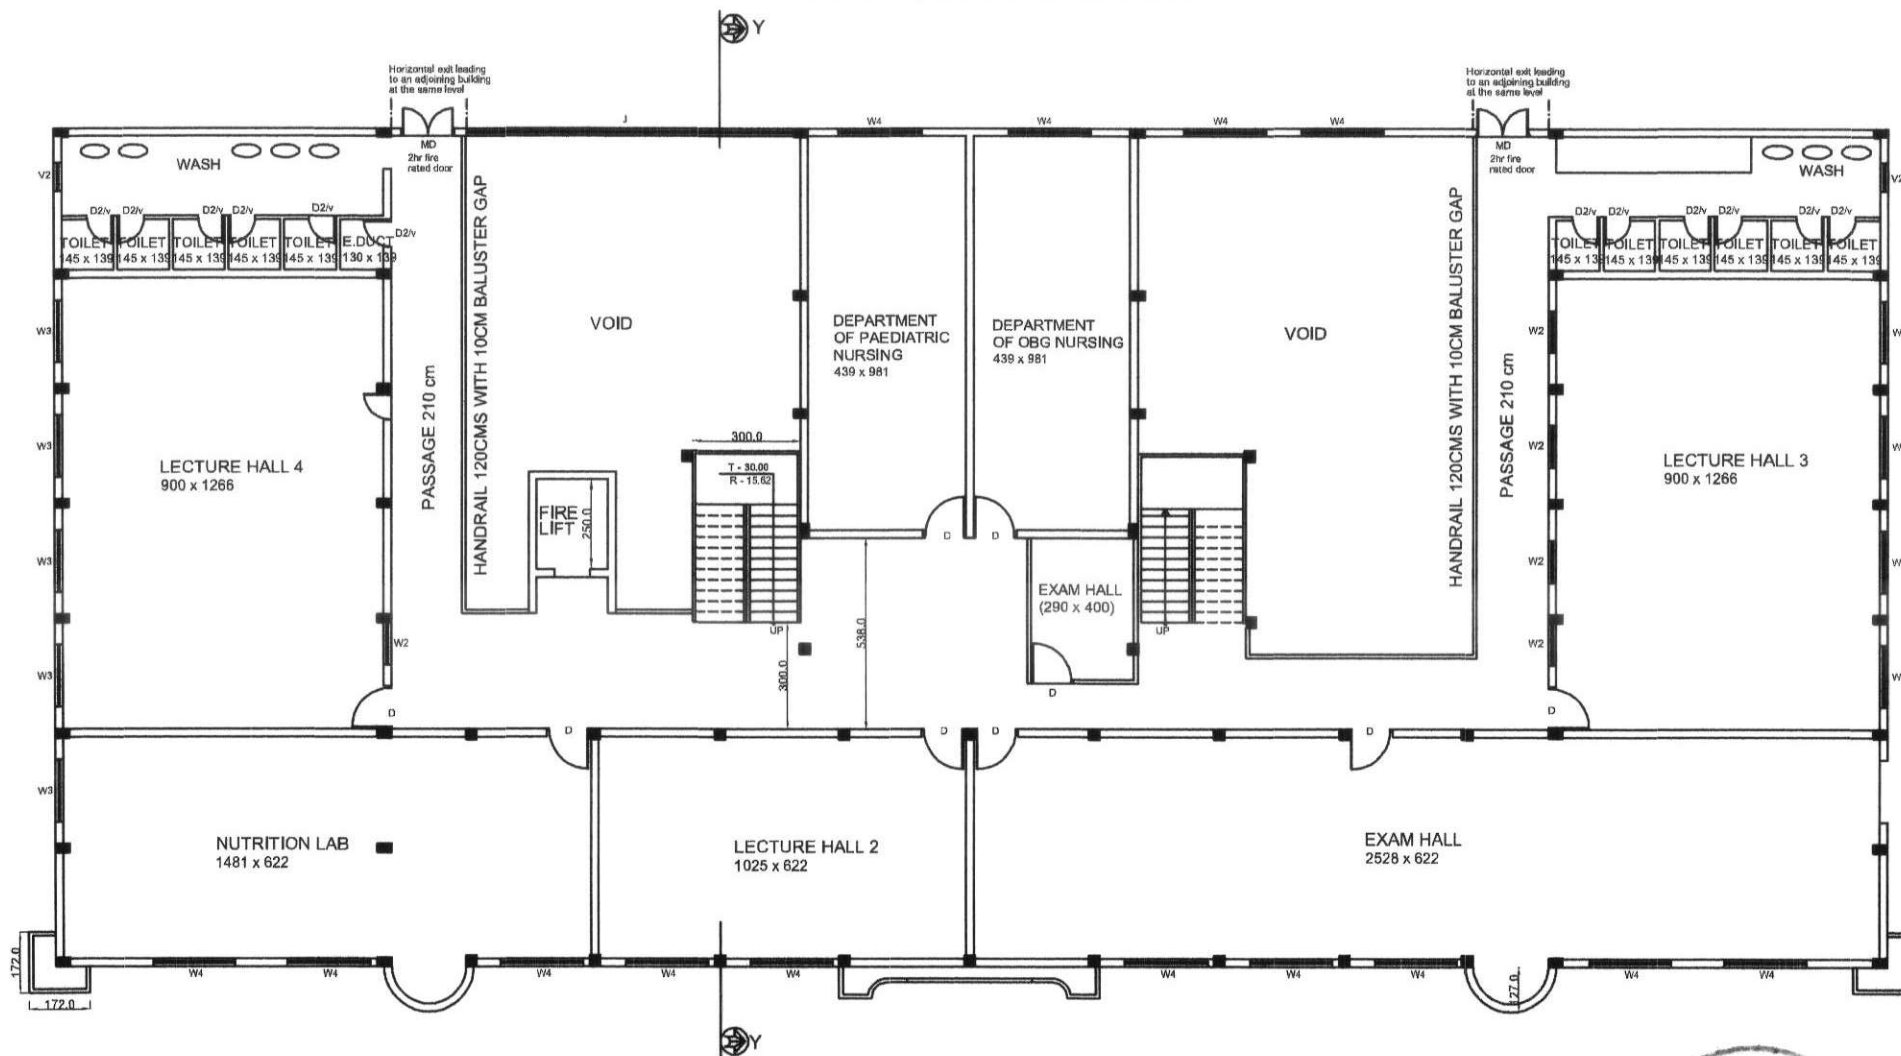


SECOND FLOOR PLAN
PLINTH AREA - 943 m²

Schedule of opening:-			
MD	DOOR 150x285	FG	WINDOW 150x180
MD'	DOOR 150x225	W2	WINDOW 118x150
D	DOOR 120x225	W2'	WINDOW 80x150
D'	DOOR 150x225	W3	WINDOW 150x180
D1	DOOR 90x225	W4	WINDOW 150x180
D2	DOOR 75x225	J	JALI
D2	DOOR 75x240	D2	VENTILATOR 80x50

Prot. Dr. RAJEE REGHUNATH
PRINCIPAL
AMALA COLLEGE OF NURSING
AMALA NAGAR P.O., THRISSUR-6801

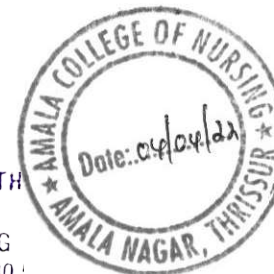

AMALA COLLEGE OF NURSING

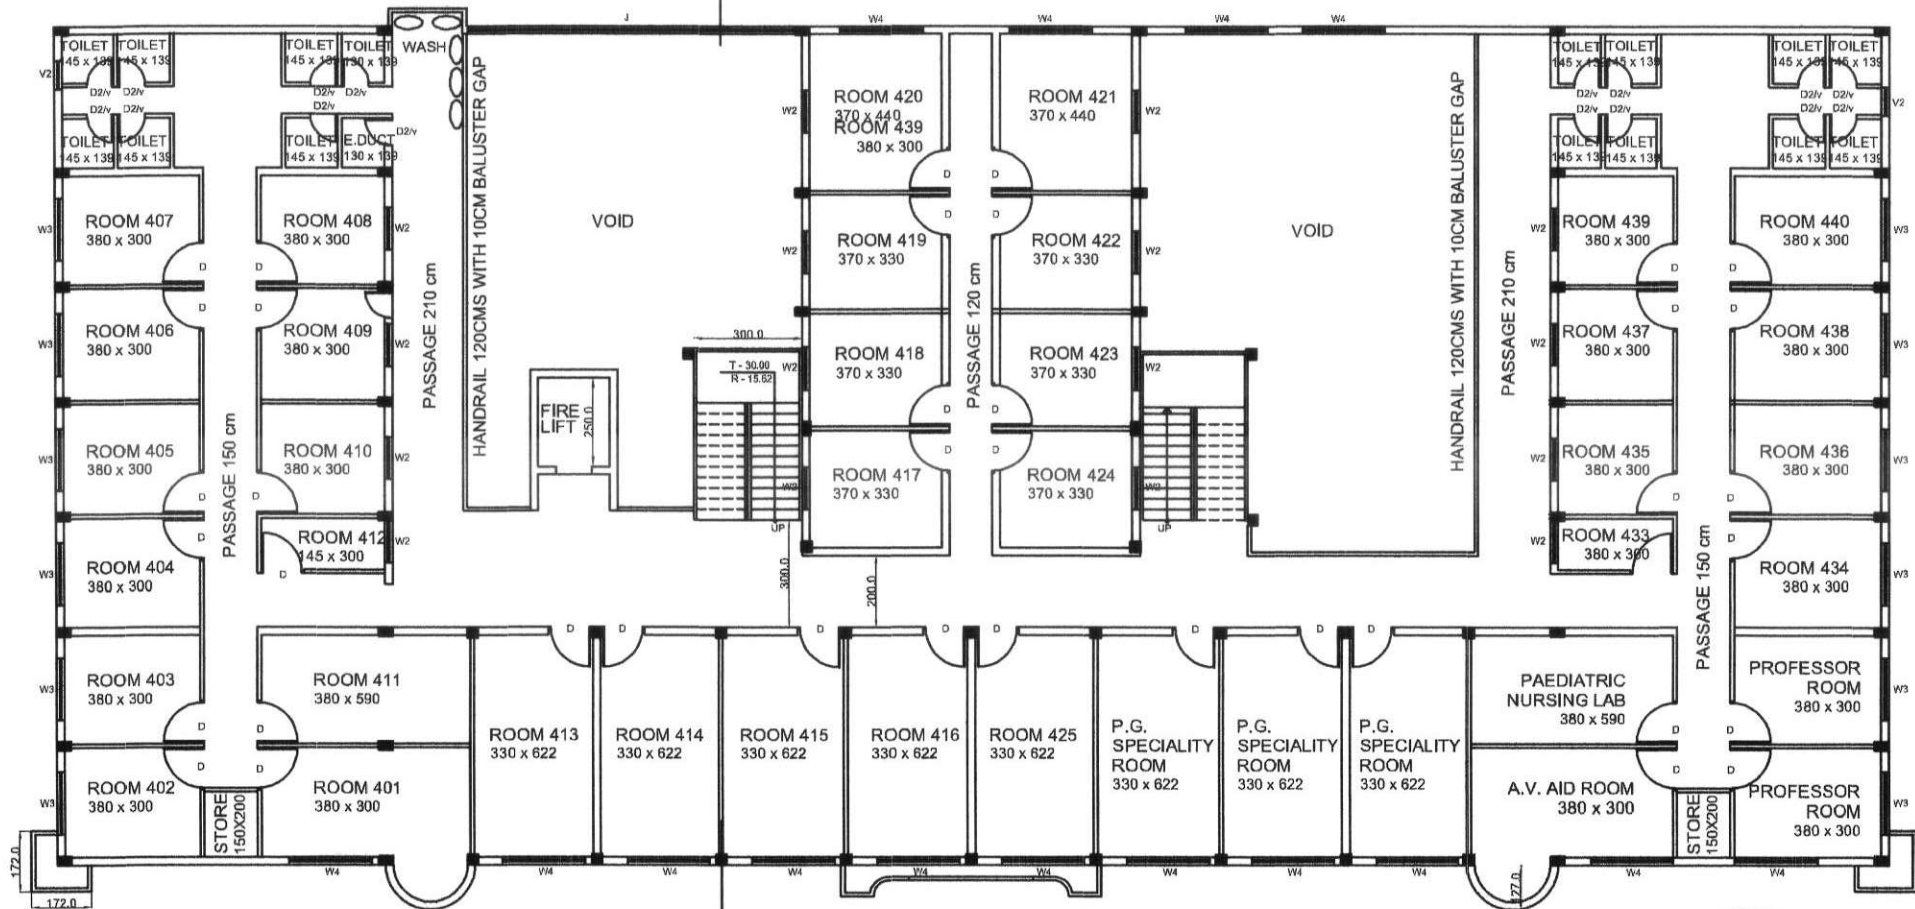


THIRD FLOOR PLAN
PLINTH AREA - 943 m²

Prof. Dr. RAJEE REGHUNATH
PRINCIPAL
AMALA COLLEGE OF NURSING
AMALA NAGAR P.O., THRISSUR-680





AMALA COLLEGE OF NURSING

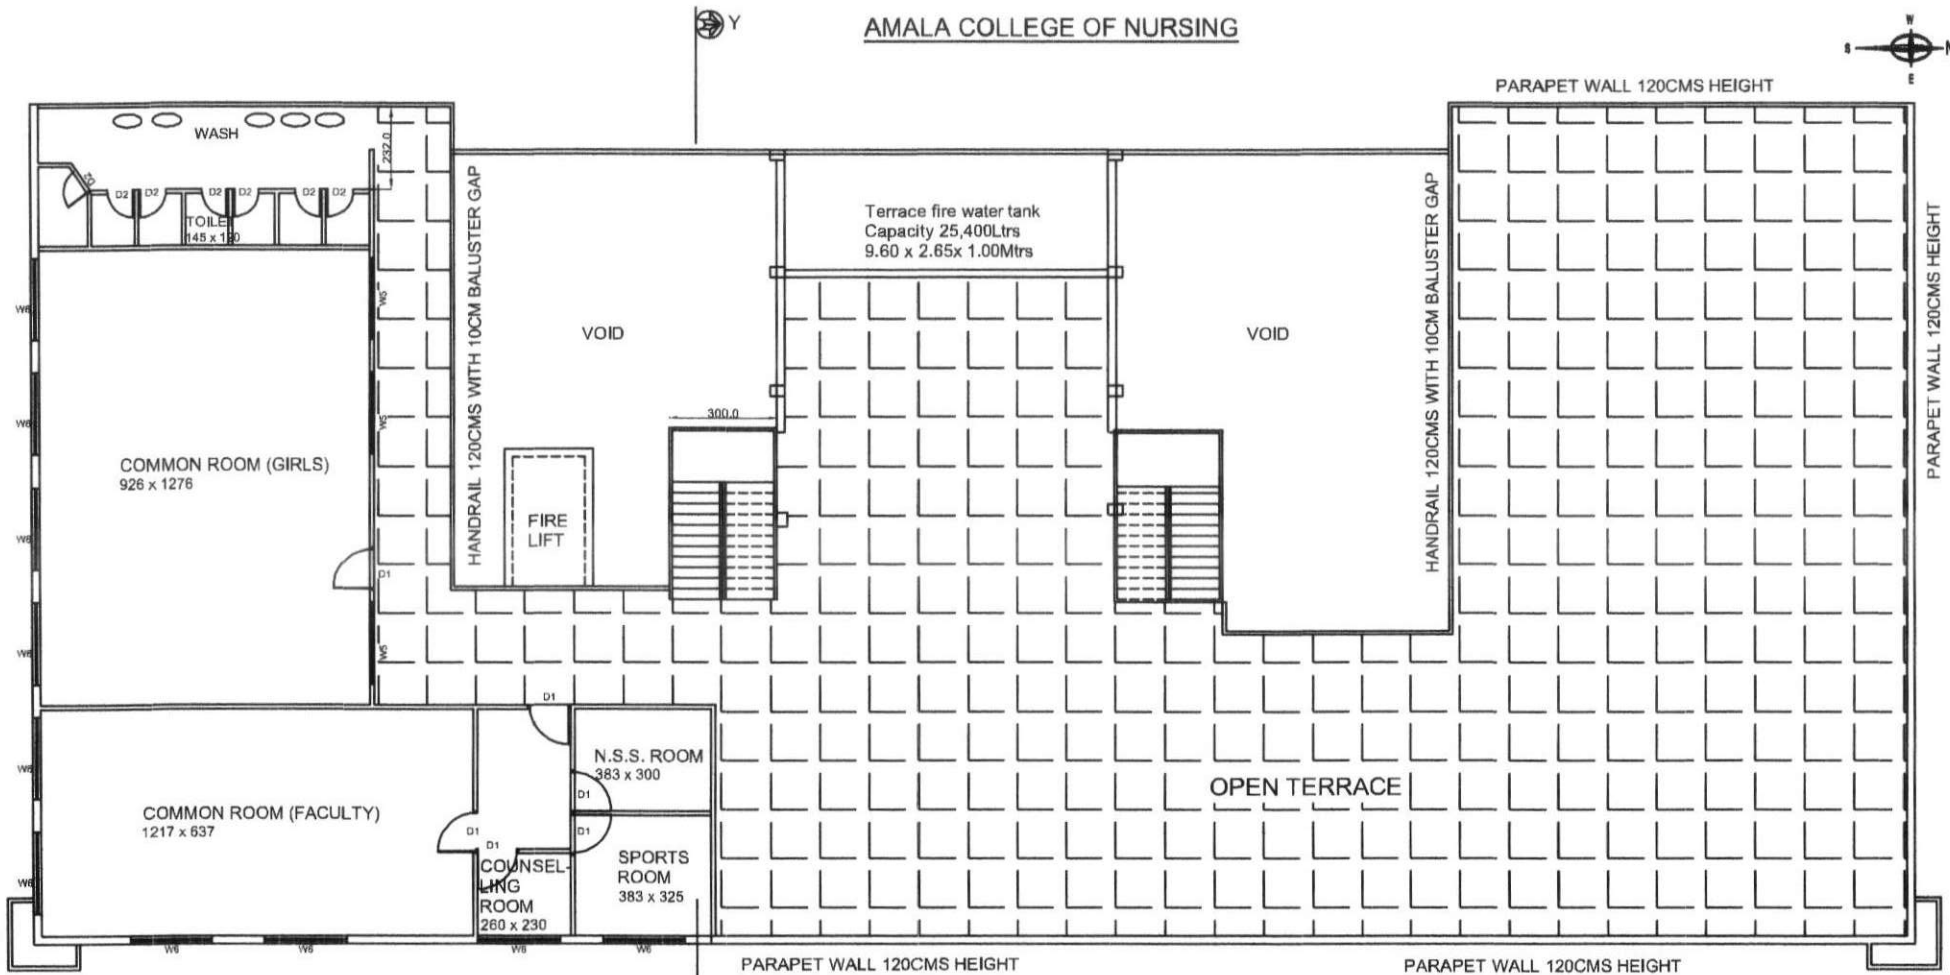

PARAPET WALL 120CMS HEIGHT


PARAPET WALL 120CMS HEIGHT



TERRACE FLOOR PLAN PLINTH AREA - 344 m²

Regun
Prof. Dr. RAJEE REGHUNATH
PRINCIPAL
AMALA COLLEGE OF NURSING
AMALA NAGAR P.O., THRISSUR-6801



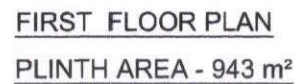

Prof. Dr. RAJEE REGHUNATH
PRINCIPAL
AMALA COLLEGE OF NURSING
AMALA NAGAR P.O., THRISSUR-6801

